

#51

STATE OF OKLAHOMA
TEXAS COUNTY
PUBLIC SERVICE/PIPELINE CROSSING
LINE INSTALLATION
(Revised June 2012)

We, the undersigned, hereby petition the TEXAS County Board of County Commissioners to grant a permit for a public service, pipeline crossing, or line installation as described below and in accordance with the provisions as listed.

PUBLIC SERVICE/PIPELINE OWNER

CONSTRUCTION COMPANY

Name PTCI

Name

Contact Andy Espericueta

Contact

Address PO Box 1188

Address

City Guymon State OK Zip 73942

City State Zip

Phone (580) 468-2170 cell (580)651-7704

Phone

TYPE OF INSTALLATION

Electric Gas Oil Water Telephone Sewer Other

The installation will be made in the following manner:

Boring Pushing Overhead Crossing Other Plow

A permit to erect, construct and maintain a Communication Line along, upon and across the hereinafter said county highway or road for the purpose of transporting, selling, and using

A plat shall be attached clearly illustrating work to be performed and further described as follows: In the SE/4 Sec. 14, T2N-R13ECM, crossing to the SE/4 Sec. 15, T2N-R13ECM.

LOCATION:

Start point in the Qtr. of the SE Qtr. of Section 14 Township 2N Range 13ECM

Crossing or parallel to county road number Parallel County Road Z. Crossing Mile 22

Ending point in the Qtr. of the SE Qtr. of Section 15 Township 2N Range 13ECM

PIPELINES

Size Alloy/Material Contents Mfg. Test Pressure Working Pressure Max. Operating Pressure

ELECTRIC

Voltage Conductor Size Type of Structure Ruling Span

COMMUNICATIONS

Wires/Pairs/Strands 48 Fibers Gauge Cable Type Fiber Optic Cable

CASING

Size Alloy/Material Wall Thickness

If granted, this permit is subject to the following conditions, requirements, and covenants, to wit:

- 1 Applications for road crossing must be submitted to the County Clerk no later than 5 days before a meeting of the Board of County Commissioners with a check for the amount of permit made payable to the TEXAS County Commissioners. The petitioner/contractor shall contact The County Commissioners Office at the completion of crossing for an onsite inspection.
To: TEXAS County Commissioners
PO Box 197 319 N Main. St.
Guymon, OK. 73942
- 2 The applicant must agree to hold TEXAS County harmless for any damage or injury to persons or property caused by or resulting from the construction, maintenance, operation, or repair of the facilities on, under, or over the County right-of-way. The petitioner/contractor will be responsible for any damage resulting from deviation of the plat.
- 3 All crossings shall be bored on blacktop/asphalt roads. Cutting may be permitted on caliche/dirt roads, ditches, or other surfaces with approval from the Board of County Commissioners. Blasting is not permitted.
- 4 The petitioner/contractor shall furnish all flagmen, lights, barricades, and warning signs meeting all laws and regulations, including those in the "Manual or Uniform Traffic Control Devices" appropriate for the construction project. The petitioner/contractor agrees to keep the road open to traffic unless approved by the Board of County Commissioners. At the conclusion of such work, the right-of-way must be cleaned up and left in a presentable condition.
- 5 In some cases, the petitioner/contractor shall post a performance bond in an amount to be determined by the Board of County Commissioners. Necessity for such bond will be determined by the Board of County Commissioners and the bond will be held in the County Treasurers office until the right-of-way is in a presentable condition.
- 6 When notified to do so by the Board of County Commissioners the petitioner/contractor agrees at their expense to make all changes in the facility on County right-of-way.
- 7 Aerial Facilities-Clearance above the traffic lanes of the road at all aerial pole line crossings shall comply with applicable safety codes and will not be less than 20 feet. All poles, posts, studs, fixtures, down guys, wires, and other appurtenances must be kept in good repair at all times and free from weeds and brush within a 5 foot area of the installation. These facilities, when paralleling the roadway, shall be single pole line construction and located within 3 feet of the fence line, if a fence exists. If no fence exists the right-of-way line shall be located by an Oklahoma Registered Surveyor at the petitioner's expense and a copy provided to the Board prior to construction. All crossings shall be as nearly perpendicular as possible. Facility shall not interfere with the natural flow line of waterways or ditch.
- 8 Underground Facilities- All shall be a minimum of 5 feet below the elevation of the centerline of the road, but not less than 4 feet below the bottom of the ditch. Crossings shall be encased from right-of-way line to right-of-way line and be vented off the right-of-way lines. Concrete caps 4' wide and 6" deep may be required from edge of road to fence line. Identification markers shall be installed at each right-of-way line directly above the facility. The markers must identify the owner's name, address, telephone number, size of facility, and emergency contact number in compliance with the APWA Uniform Color Code for marking. All underground electric cable crossings must be placed in a conduit
Page 2 of 6
and be a minimum of 4 feet below the ditch flow lines. Conduit placed beneath a roadway must be steel,

HDPE, heavy duty PVC, or fiberglass if it is designed to withstand roadway loading and is properly protected.

Steel pipelines crossing the right-of-way may be installed without encasement if the carrier pipe material within the right-of-way is superior to the carrier pipe material outside the right-of-way by being of steel at least one grade better and of the same wall thickness, or a minimum of one wall thickness greater and of the same alloy. Pipe must be properly protected from corrosion.

Facilities such as water and sanitary sewer lines crossing the county right-of-way shall be encased. The Board of County Commissioners may approve a line without casing if cast or ductile iron, HDPE or material of equal design is used. Maintenance will be performed by a method that will not disturb the through lanes or interfere with traffic. All conduits shall be sufficient to withstand roadway loadings.

- 9 All section corners and ¼ section corners shall be protected. No lines shall cross within 50 feet of a ¼ section corner or 100 feet of a bridge.
- 10 Owners of all facilities shall be responsible, at their expense, for decommissioning of sites. Roads and right-of-way shall be restored to the original condition or better.
- 11 The granting of this temporary easement does not take into consideration whether or not the adjoining property owner is entitled to compensation for the easement being placed in the county road right-of-way.
- 12 Above ground water line running parallel with road shall be placed within 3 feet of fence line as not to disrupt road maintenance. Any line interfering with road maintenance equipment will be removed.

Schedule of Fees

Road Bored	\$500.00
Cut of Trenched	\$5000.00
Overhead Lines	\$500.00

If a line is placed in county right-of-way without a utility permit, there shall be a fine of \$10,000.00 plus court fees.

Ag Permit

When Bored for all Water or Low Pressure Gas Line	\$25.00
When Bored for a Telephone Line	\$50.00
For Overhead Electric Lines	\$50.00

I hereby attest to the accuracy of the information contained on this application. I further certify that, in my professional opinion, the facility line as installed, the drawings, plans and specifications therefore comply in all respects with the requirements of said permit.

Andy Espenwota
Petitioner/Contractor Signature

11-2-17
Date

(580) 651-7704
Phone#

Field Engineer
Title

The undersigned Board of County Commissioners do hereby grant the crossing described in the supplication herein above set forth; provided that, the same shall be subject to the terms and conditions of the application incorporated herein by this reference.


Approved/Disapproved on this 13th Day of November, 20 17
County Dist # 3

Board of County Commissioners

Ted Keeling
Chairman

Richard Bryan
Vice-Chairman

Jack Strain
Member

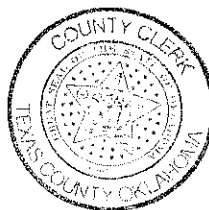

Attest: Wendy Johnson
County Clerk/Deputy

Dated: November 13, 20 17

(Utility Permit # 51-17-18)

PLEASE NOTE: an officer must sign this Certificate of Compliance of your firm or a Project Director.

I, the undersigned _____, do hereby certify that I am _____ (title), a person deemed qualified by the Permit Holder to inspect said installation, and that I have personally inspected a utility pipeline facility and all drawings, plans and specifications therefore; installed by PTCI (permit holder) at _____ (give legal description):

In the SE/4 Sec. 14, T2N-R13ECM, crossing to the SE/4 Sec.15, T2N-R13ECM.

I further certify that I have read the provisions of the Facility and Pipeline Utility Permit Submitted by the above Permit Holder to the Board of County Commissioners for installation of a line at the above location. I further certify that, in my professional opinion, the facility line as installed, and the drawings, plans and specifications therefore comply in all respects with the requirements of said Permit.

Signature

Title/Firm/Owner

Address

Telephone

Completion Date/Date of Inspection

SUBMIT TO BOARD OF COUNTY COMMISSIONERS AT TEXAS COUNTY COURTHOUSE, PO BOX 197, GUYMON, OKLAHOMA, 73942, WITHIN 24 HOURS OF COMPLETION OF FACILITY OR PIPELINE INSTALLATION.

(RESOLUTION # 51-17-18)

WHEREAS, the Statutes of the State of Oklahoma [OKLA. STAT. Tit. 18, § 437.2 and 438.4 (1991) and OKLA STAT. Tit. 69, § 1401 (1991)] provide that rural electric cooperatives, telephone cooperative corporations and public utilities shall have the right-of-way and all easements pertaining thereto for the purpose of erecting poles and posts, attaching equipment wires and fixtures thereto and laying lines, pipes and conduits under the surface thereof.

WHEREAS, PTCI has requested this Board's approval of placement of utility lines (poles, pipelines, telecommunication lines or power lines) within the County right-of-way at the following location, to-wit:

In the SE/4 Sec. 14,T2N-R13ECM, crossing to the SE/4 Sec.15,T2N-R13ECM.

WHEREAS, petitioner must meet all requirements of the permit.

THEREFORE, BE IT RESOLVED, the Board of County Commissioners of Texas County, Oklahoma, does hereby consent to the placement of a distribution line according to the requirements as set forth in the completed Permit Application attached. With the following special instruction to be included:

All requirements of the permit shall be met and it shall be held.

PERMIT # 51-17-18 Granted this 13th day of November 20 17.

BOARD OF COUNTY COMMISSIONERS




Ted Keeling
Chairman

Richard Bryan
Member

Jack Strain
Member

ATTEST:

Wendy Johnson
Texas County Clerk

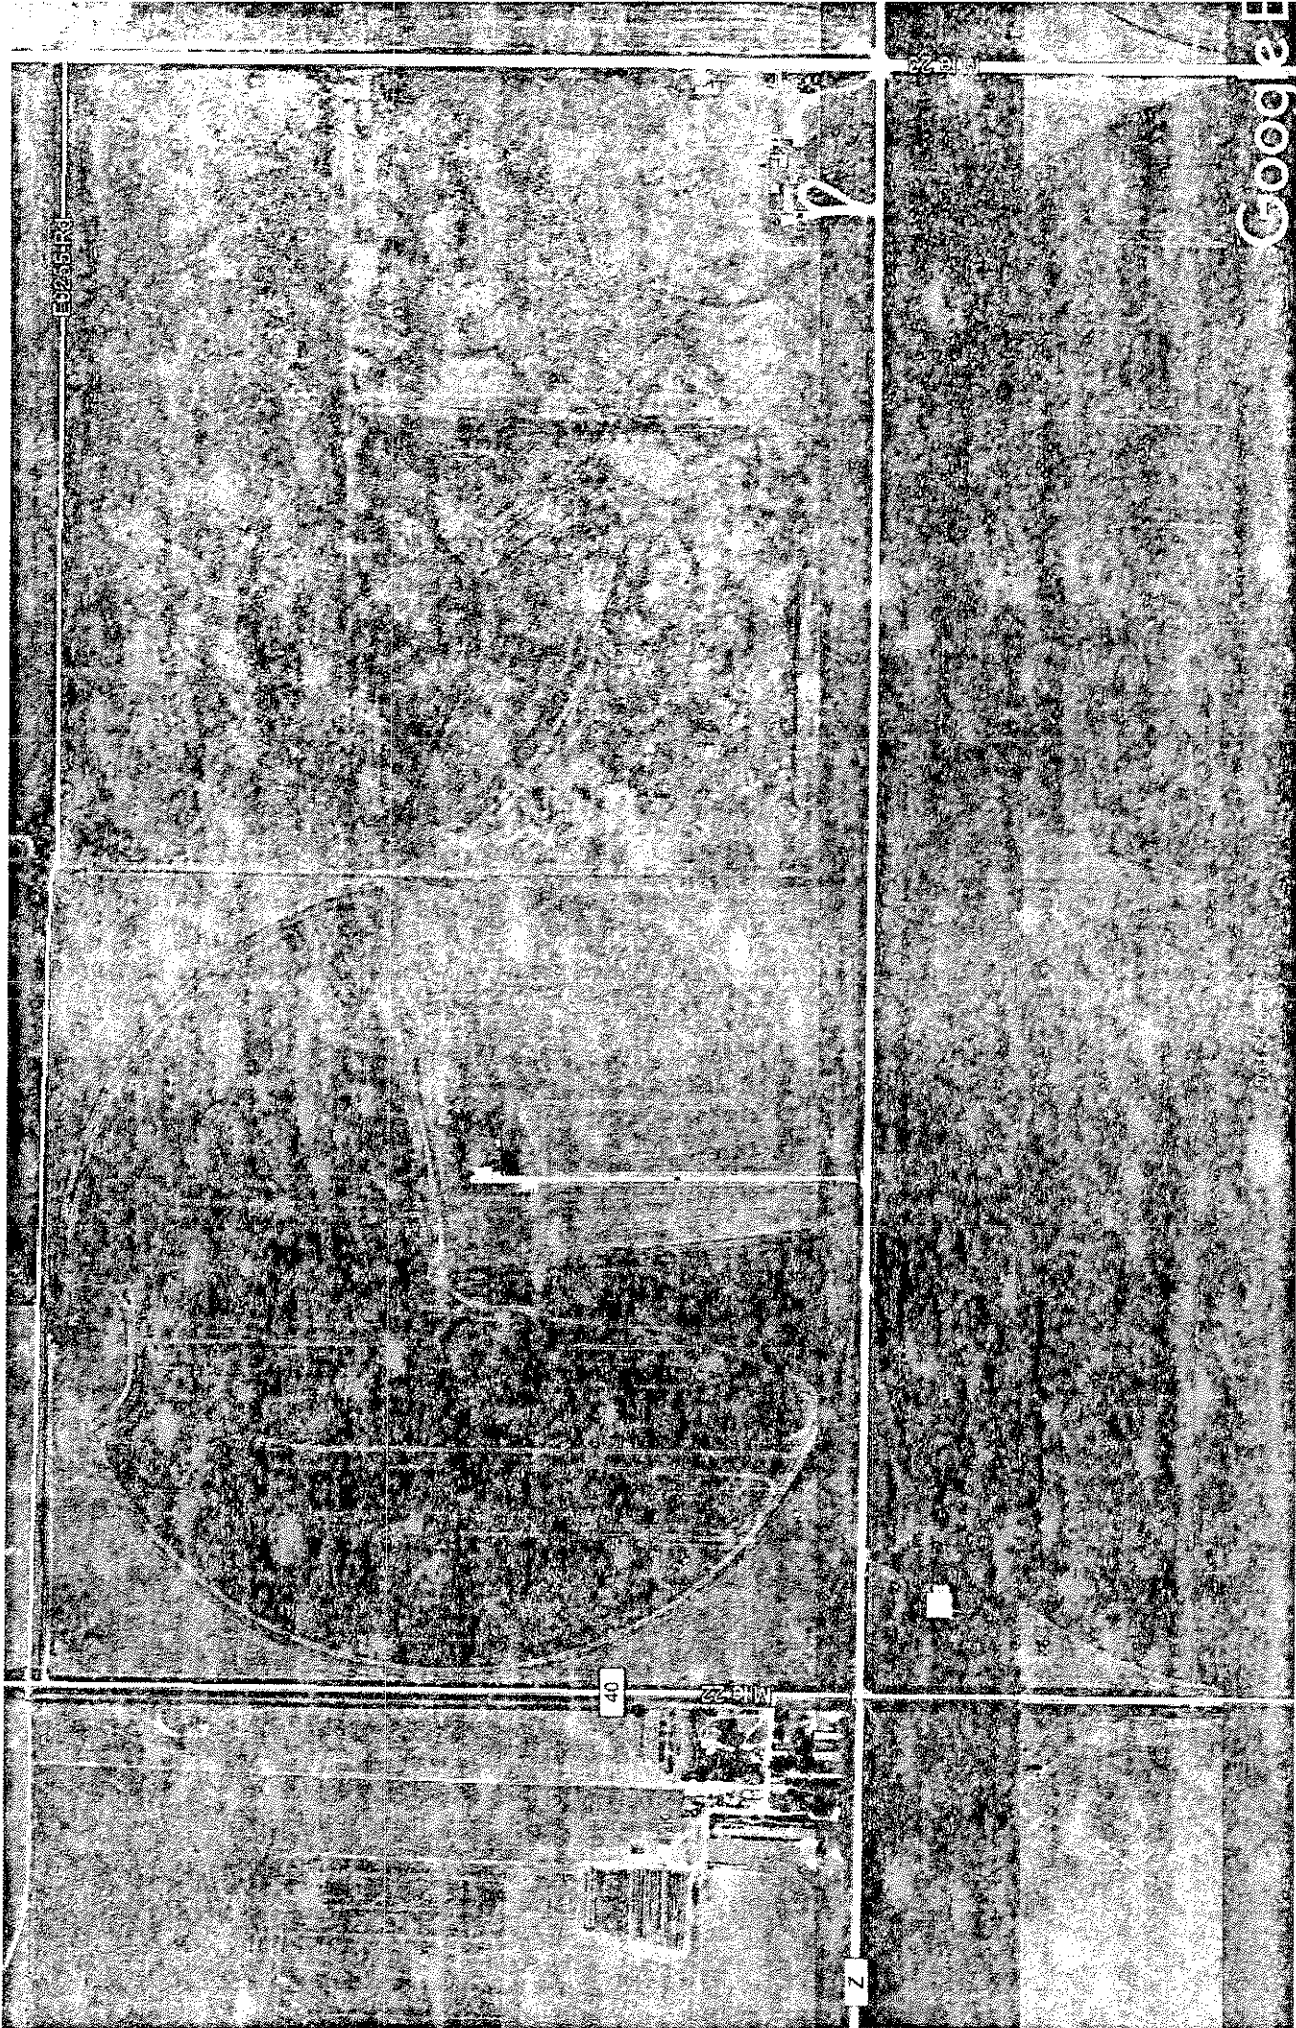

40

40

40

40

40


40

Google Earth



GOODWELL

17 18 19 20 21 22 23 24 25 26

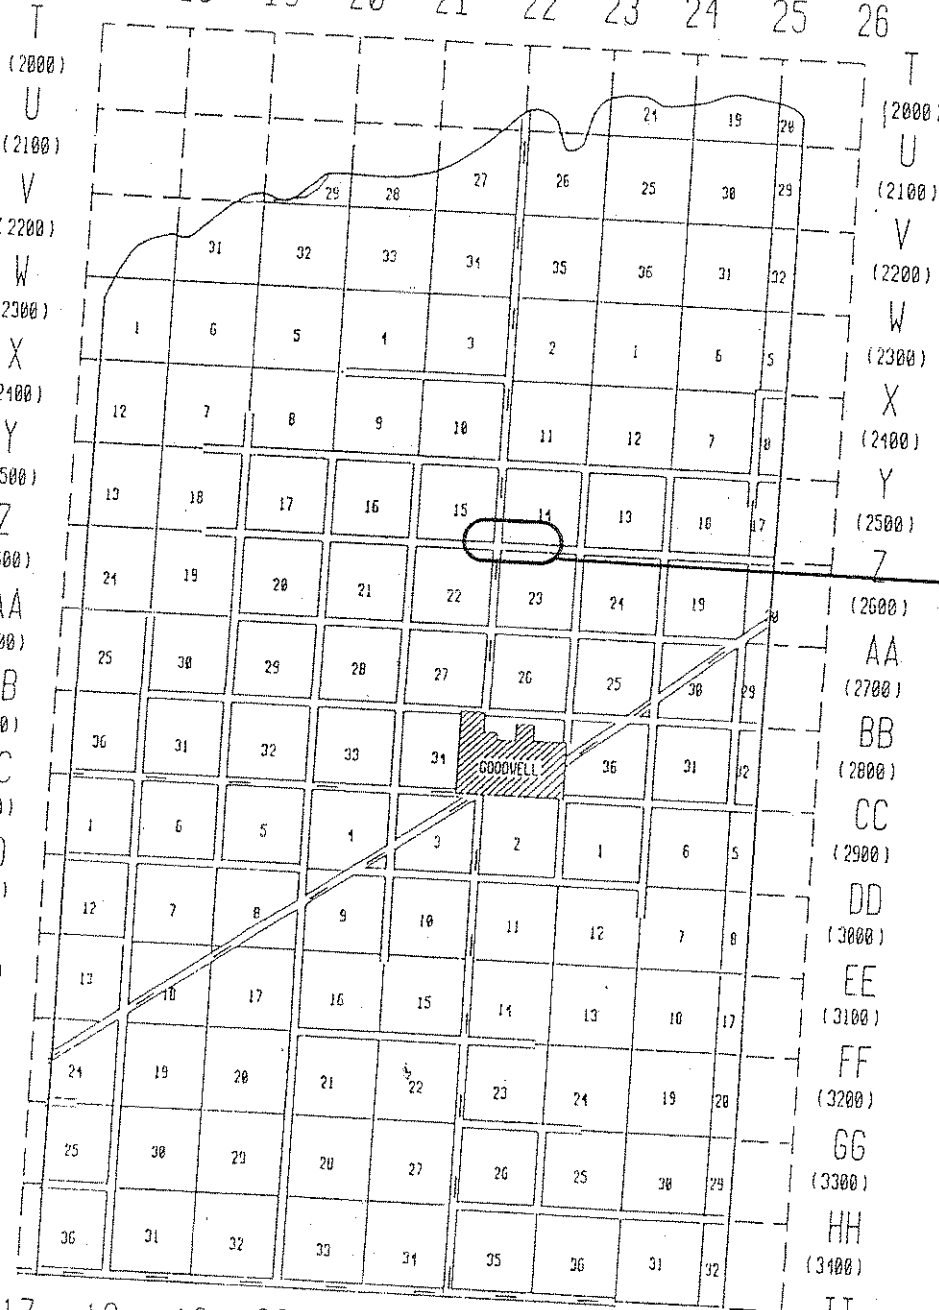

T3N

T2N

T1N

T (2000)
 U (2100)
 V (2200)
 W (2300)
 X (2400)
 Y (2500)
 Z (2600)
 AA (2700)
 BB (2800)
 CC (2900)
 DD (3000)
 EE (3100)
 FF (3200)
 GG (3300)
 HH (3400)
 II

T (2000)
 U (2100)
 V (2200)
 W (2300)
 X (2400)
 Y (2500)
 Z (2600)
 AA (2700)
 BB (2800)
 CC (2900)
 DD (3000)
 EE (3100)
 FF (3200)
 GG (3300)
 HH (3400)
 II

WORK AREA

R12

R13

R14

17 18 19 20 21 22 23 24 25 26

North

PTCI
PO Box 1188
Guymon, Okla 73942
Andy Espericueta, Field Engineer
(580)468-2170
Texas County
Guymon, Oklahoma

GW6803F

Drawing Not to Scale

Project Location
Starts at Approx. 450' West of intersection
of Mile 23 & ROAD Z

Project Location
Ends at Approx. 400' North of intersection
of Mile 22 & ROAD Z

EAST POINT
Lat 36.631794 Long -101.620350

